





## Series 6000 Non-Insulated Service Doors

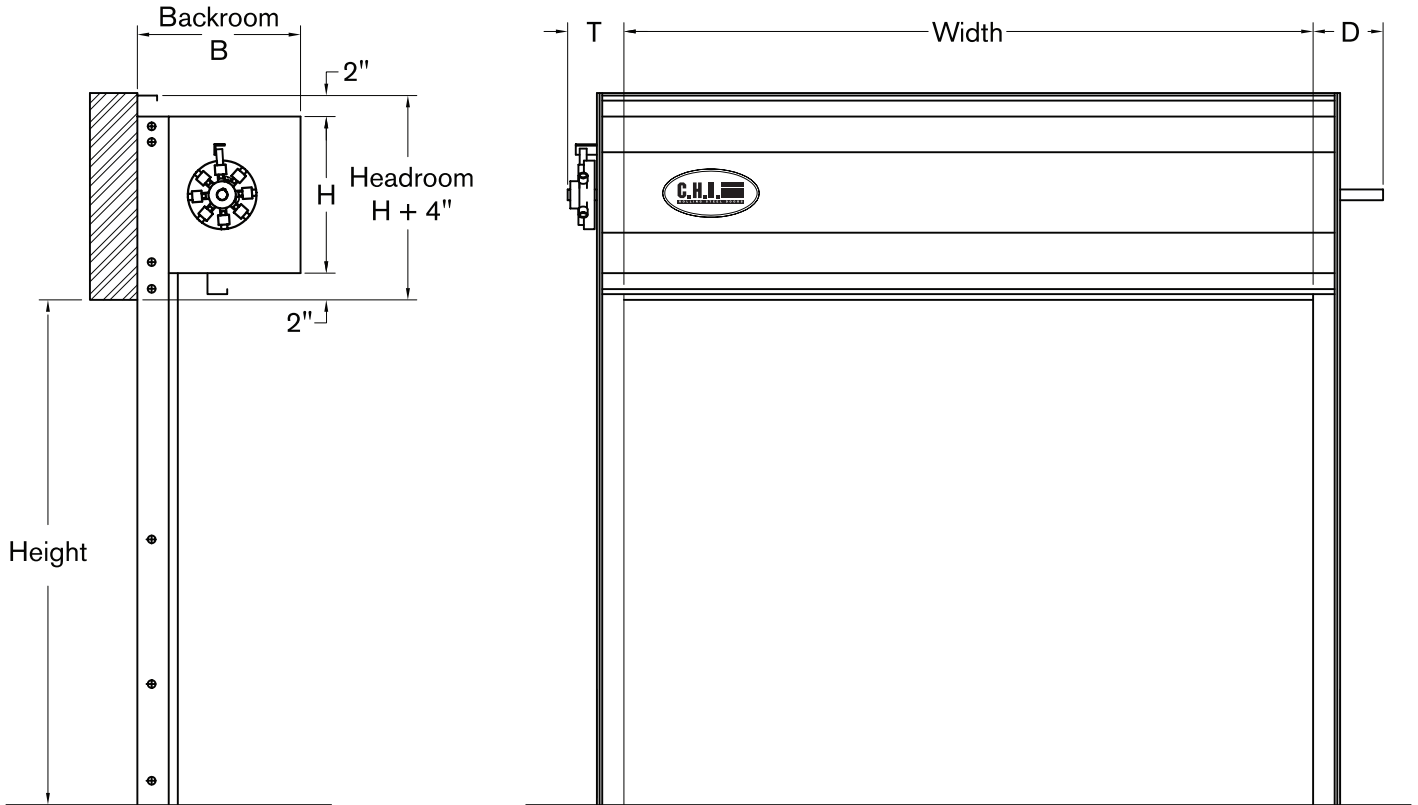


### DETAILS

#### CLEARANCES & DIMENSIONS

1. Steel
2. Wood or Masonry
3. Wood, Masonry or Steel

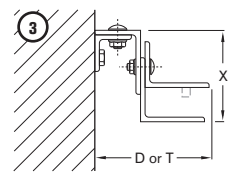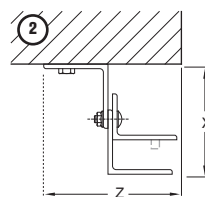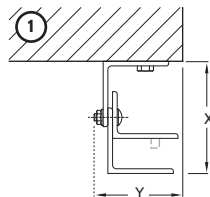

### AREA CHART\* Series 6000 Service Doors

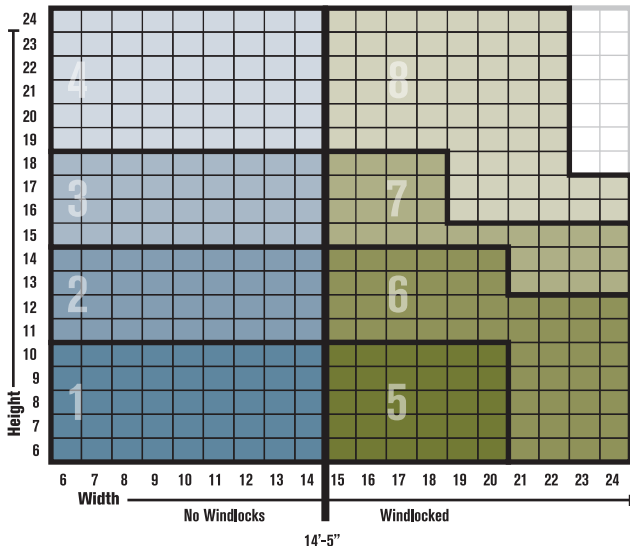

zone	HB	H	B	T	D	X	Y	Z
1	15"	19"	16"	6"	8-1/2"	3-7/8"	4-3/8"	6-1/2"
2	17"	21"	18"	6"	8-1/2"	5"	4-3/8"	6-1/2"
3	21"	25"	20"	6"	8-1/2"	5"	4-3/8"	6-1/2"
4	23"	27"	22"	6"	8-1/2"	5"	4-3/8"	6-1/2"
5	17"	21"	18"	6-1/2"	9-1/2"	6"	4-3/4"	7-1/2"
6	21"	25"	20"	6-1/2"	9-1/2"	6"	4-3/4"	7-1/2"
7	23"	27"	22"	6-1/2"	9-1/2"	6"	4-3/4"	7-1/2"
8	25-1/2"	29-1/2"	24"	6-1/2"	9-1/2"	6"	4-3/4"	7-1/2"

*Consult factory if headroom is critical or for sizes not listed.*

\*When using Area Charts, if size falls on a zone division line, go up or right to the next zone.